

Legend

- Locker Room
- Pro Shop
- Program - (Manager's Office)
- Restaurant - (Dining/Kitchen/Bar/Patio)
- Support - (Restrooms/Mech/Storage)
- Training
- Viewing/Circulation - (Lobby/Viewing/Standing Area)


- New Construction Walls/Partitions**
- Existing Construction Walls/Partitions**

First Floor Plan

DATE: 01/04/19 SCALE: 1/16" = 1'-0"

Everett Arena Addition

TURNER GROUP

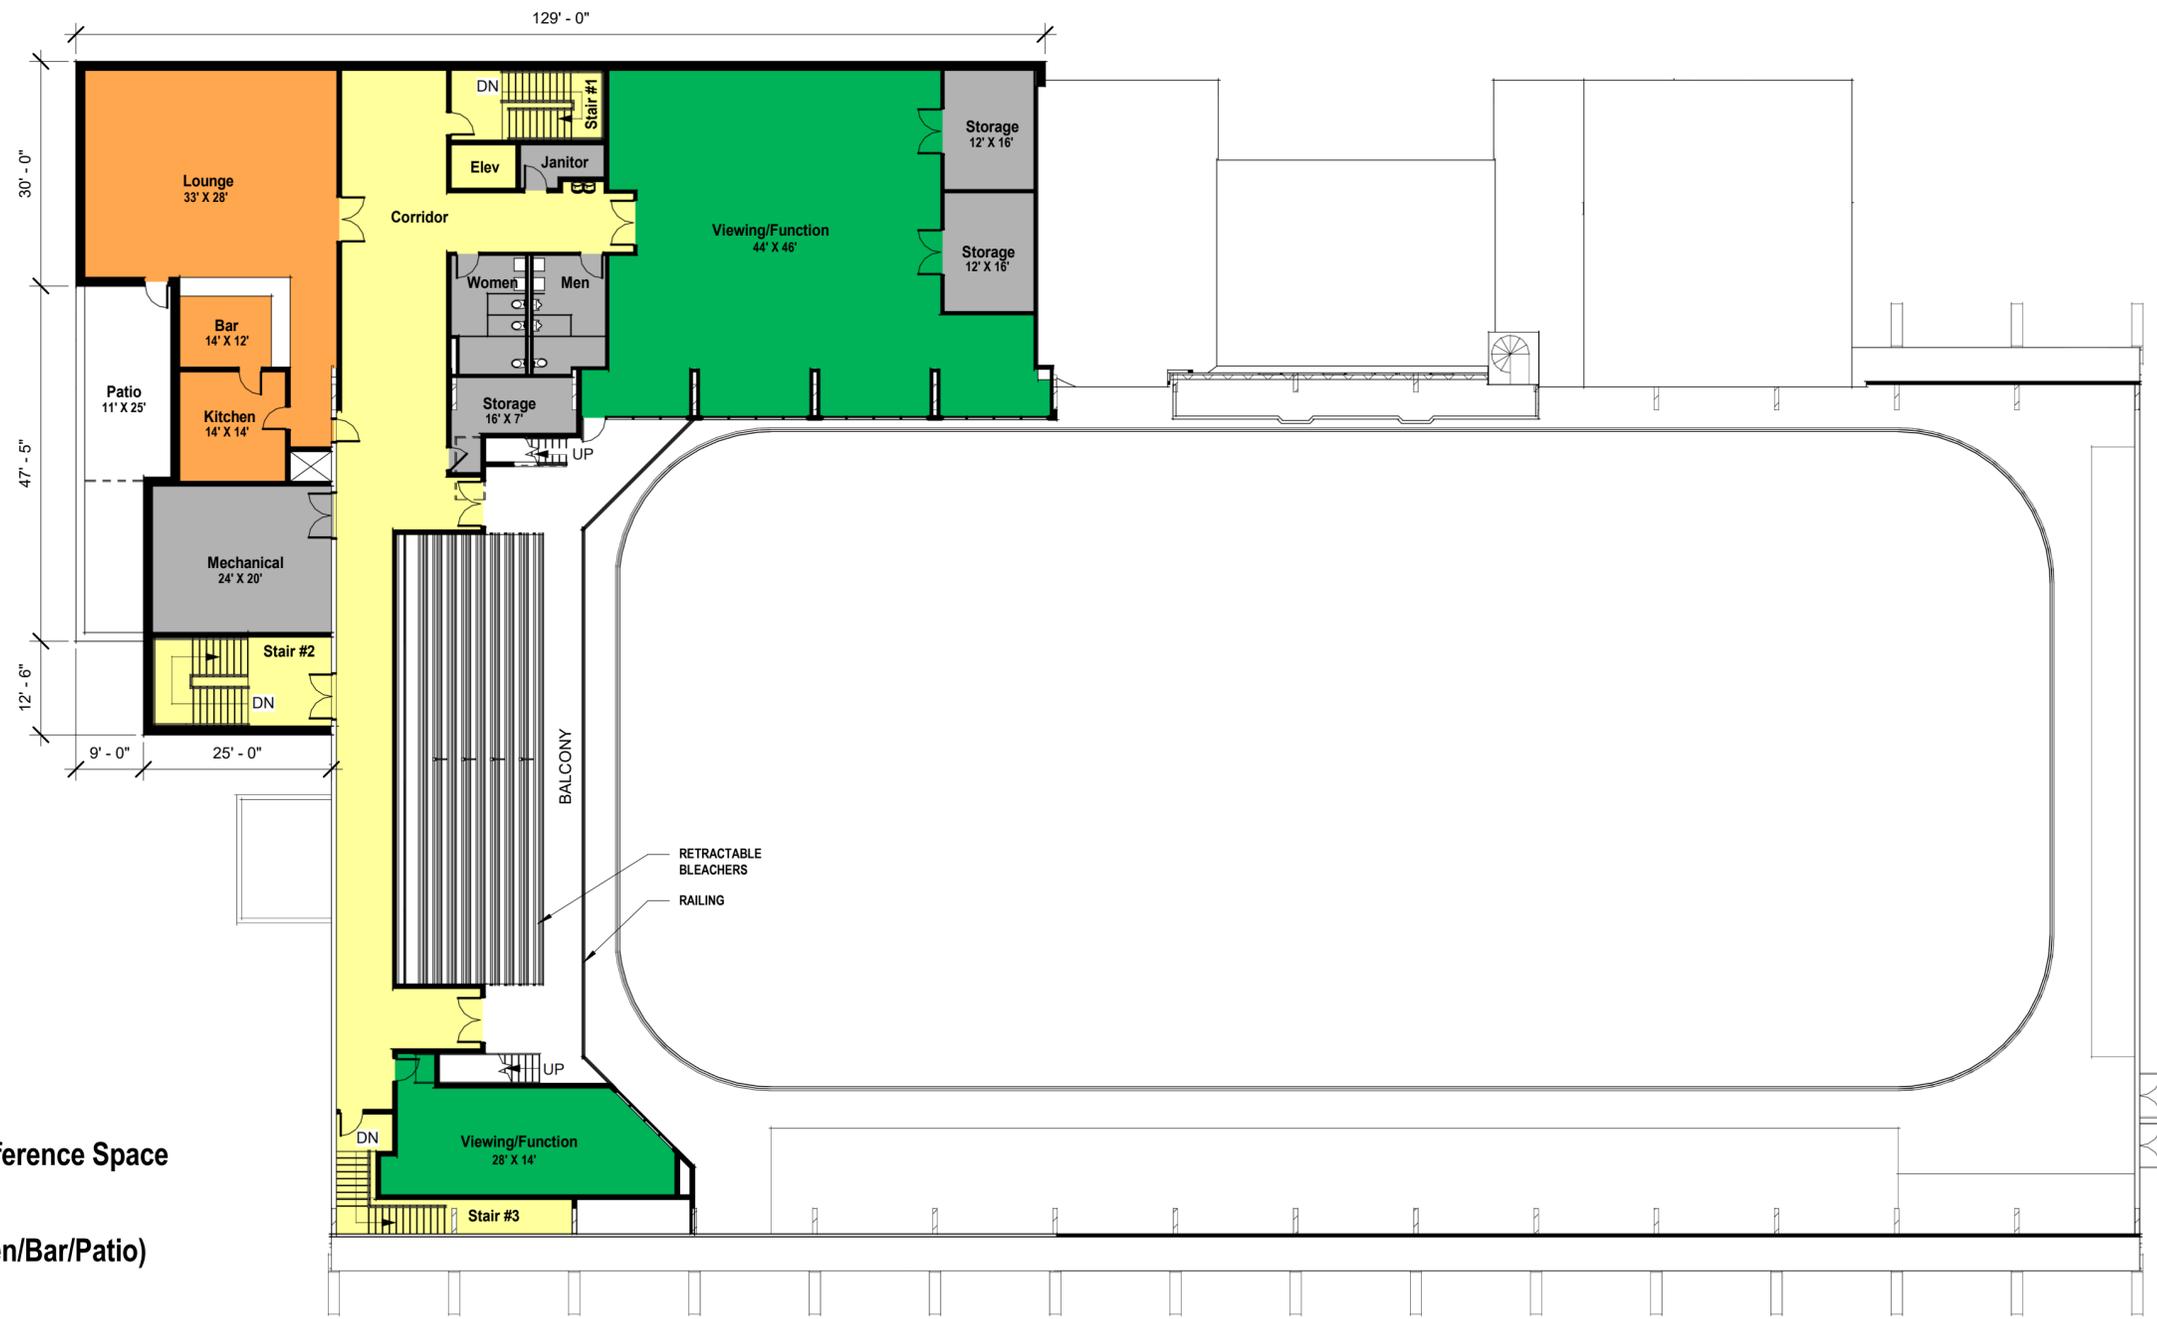

Legend

- Function/Conference Space**
- Restaurant - (Dining/Kitchen/Bar/Patio)**
- Support - (Restrooms/Mech/Storage)**
- Viewing/Circulation - (Lobby/Viewing/Standing Area)**

New Construction Walls/Partitions


Existing Construction Walls/Partitions

Second Floor Plan

DATE: 01/02/19 SCALE: 1/16" = 1'-0"

Everett Arena Addition

TURNER GROUP

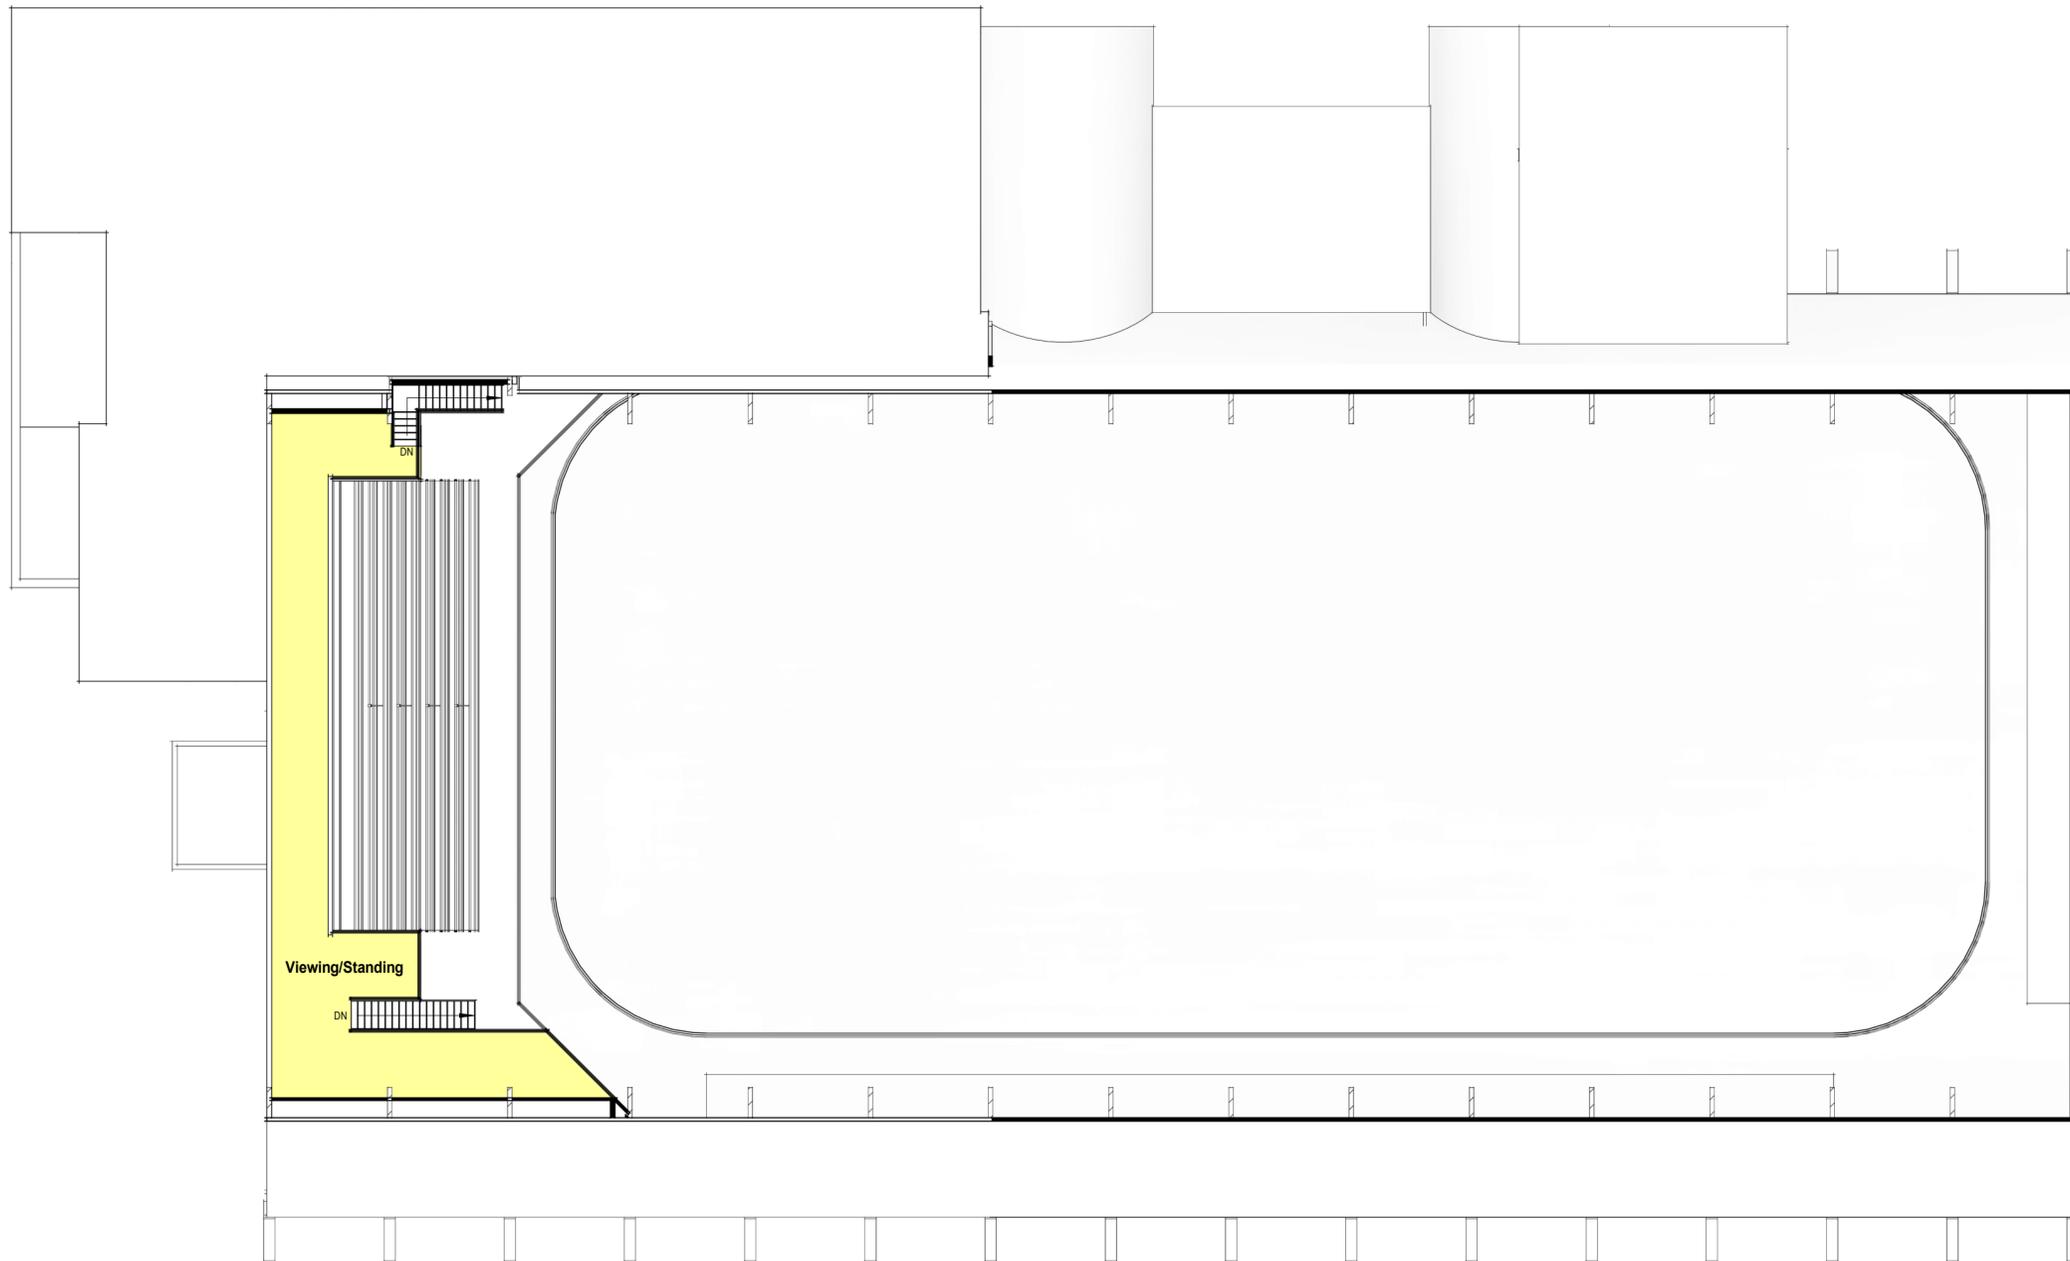

Legend

Viewing/Circulation -
(Lobby/Viewing/Standing Area)

New Construction
Walls/Partitions

Existing Construction
Walls/Partitions

Level 3 Plan

DATE: 01/04/19 SCALE: 1/16" = 1'-0"

Everett Arena Addition

TURNER GROUP