

Legend

- Locker Room
- Pro Shop
- Program - (Manager's Office/Rentals)
- Restaurant - (Dining/Kitchen/Bar/Patio)
- Support - (Restrooms/Mech/Storage)
- Training
- Viewing/Circulation - (Lobby/Viewing/Standing Area)


- New Construction**
Fire Separation Wall
- New Construction**
Walls/Partitions
- Existing Construction**
Walls/Partitions

Conceptual First Floor Plan

DATE: 05/23/19 SCALE: 1/16" = 1'-0"

Everett Arena Addition

TURNER GROUP

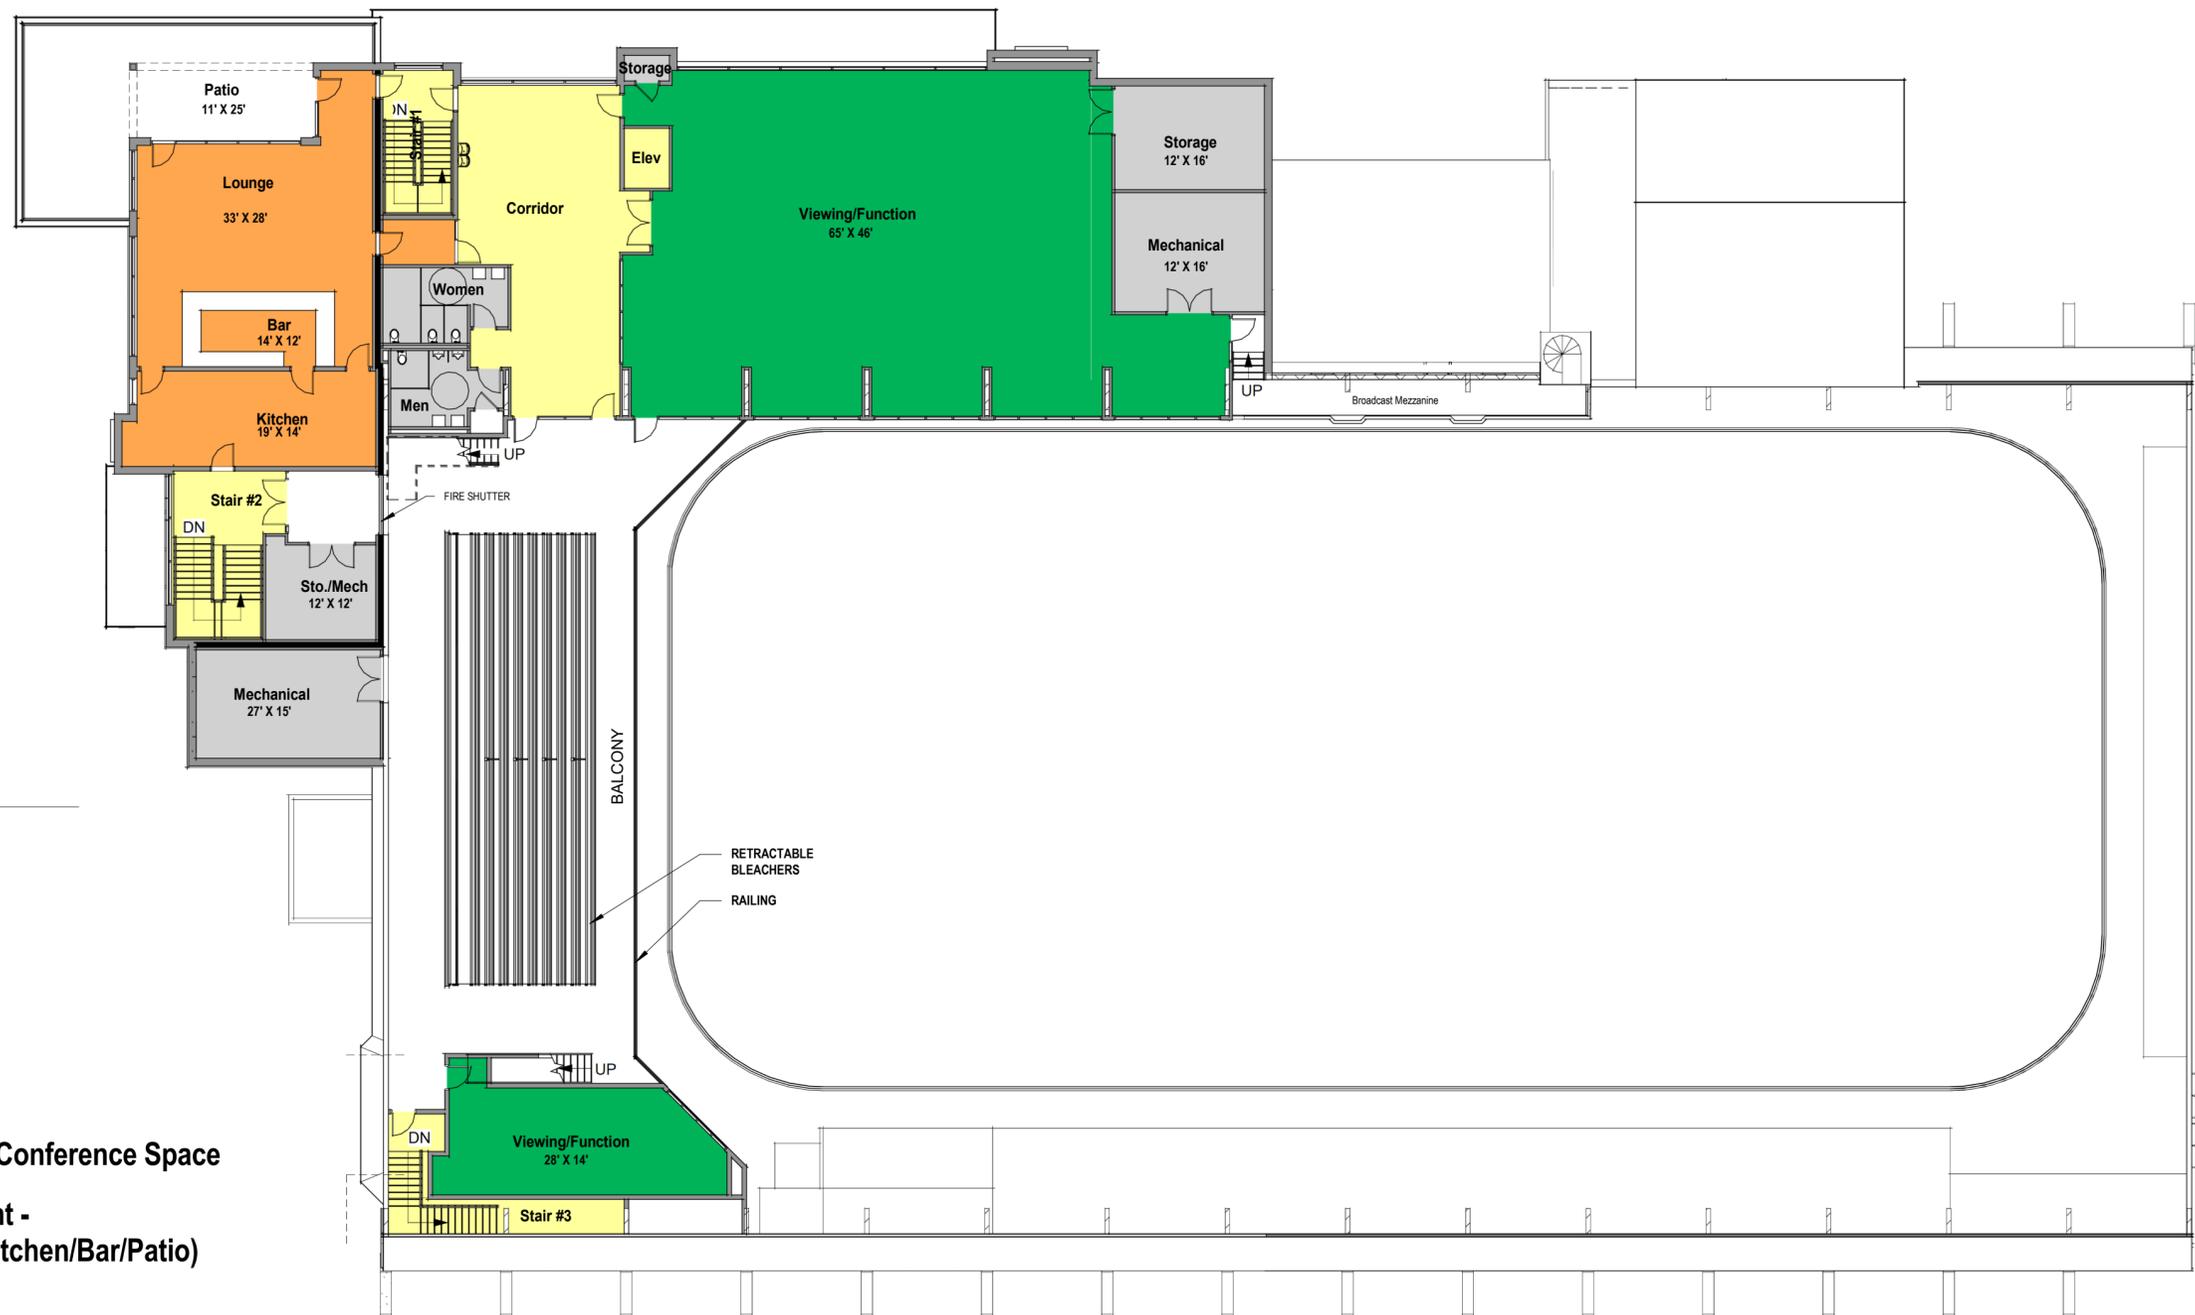

Legend

- Function/Conference Space
- Restaurant - (Dining/Kitchen/Bar/Patio)
- Support - (Restrooms/Mech/Storage)
- Viewing/Circulation - (Lobby/Viewing/Standing Area)


- New Construction**
- Fire Separation Wall
- New Construction Walls/Partitions
- Existing Construction Walls/Partitions

Conceptual Second Floor Plan

DATE: 05/23/19 SCALE: 1/16" = 1'-0"

Everett Arena Addition

TURNER GROUP

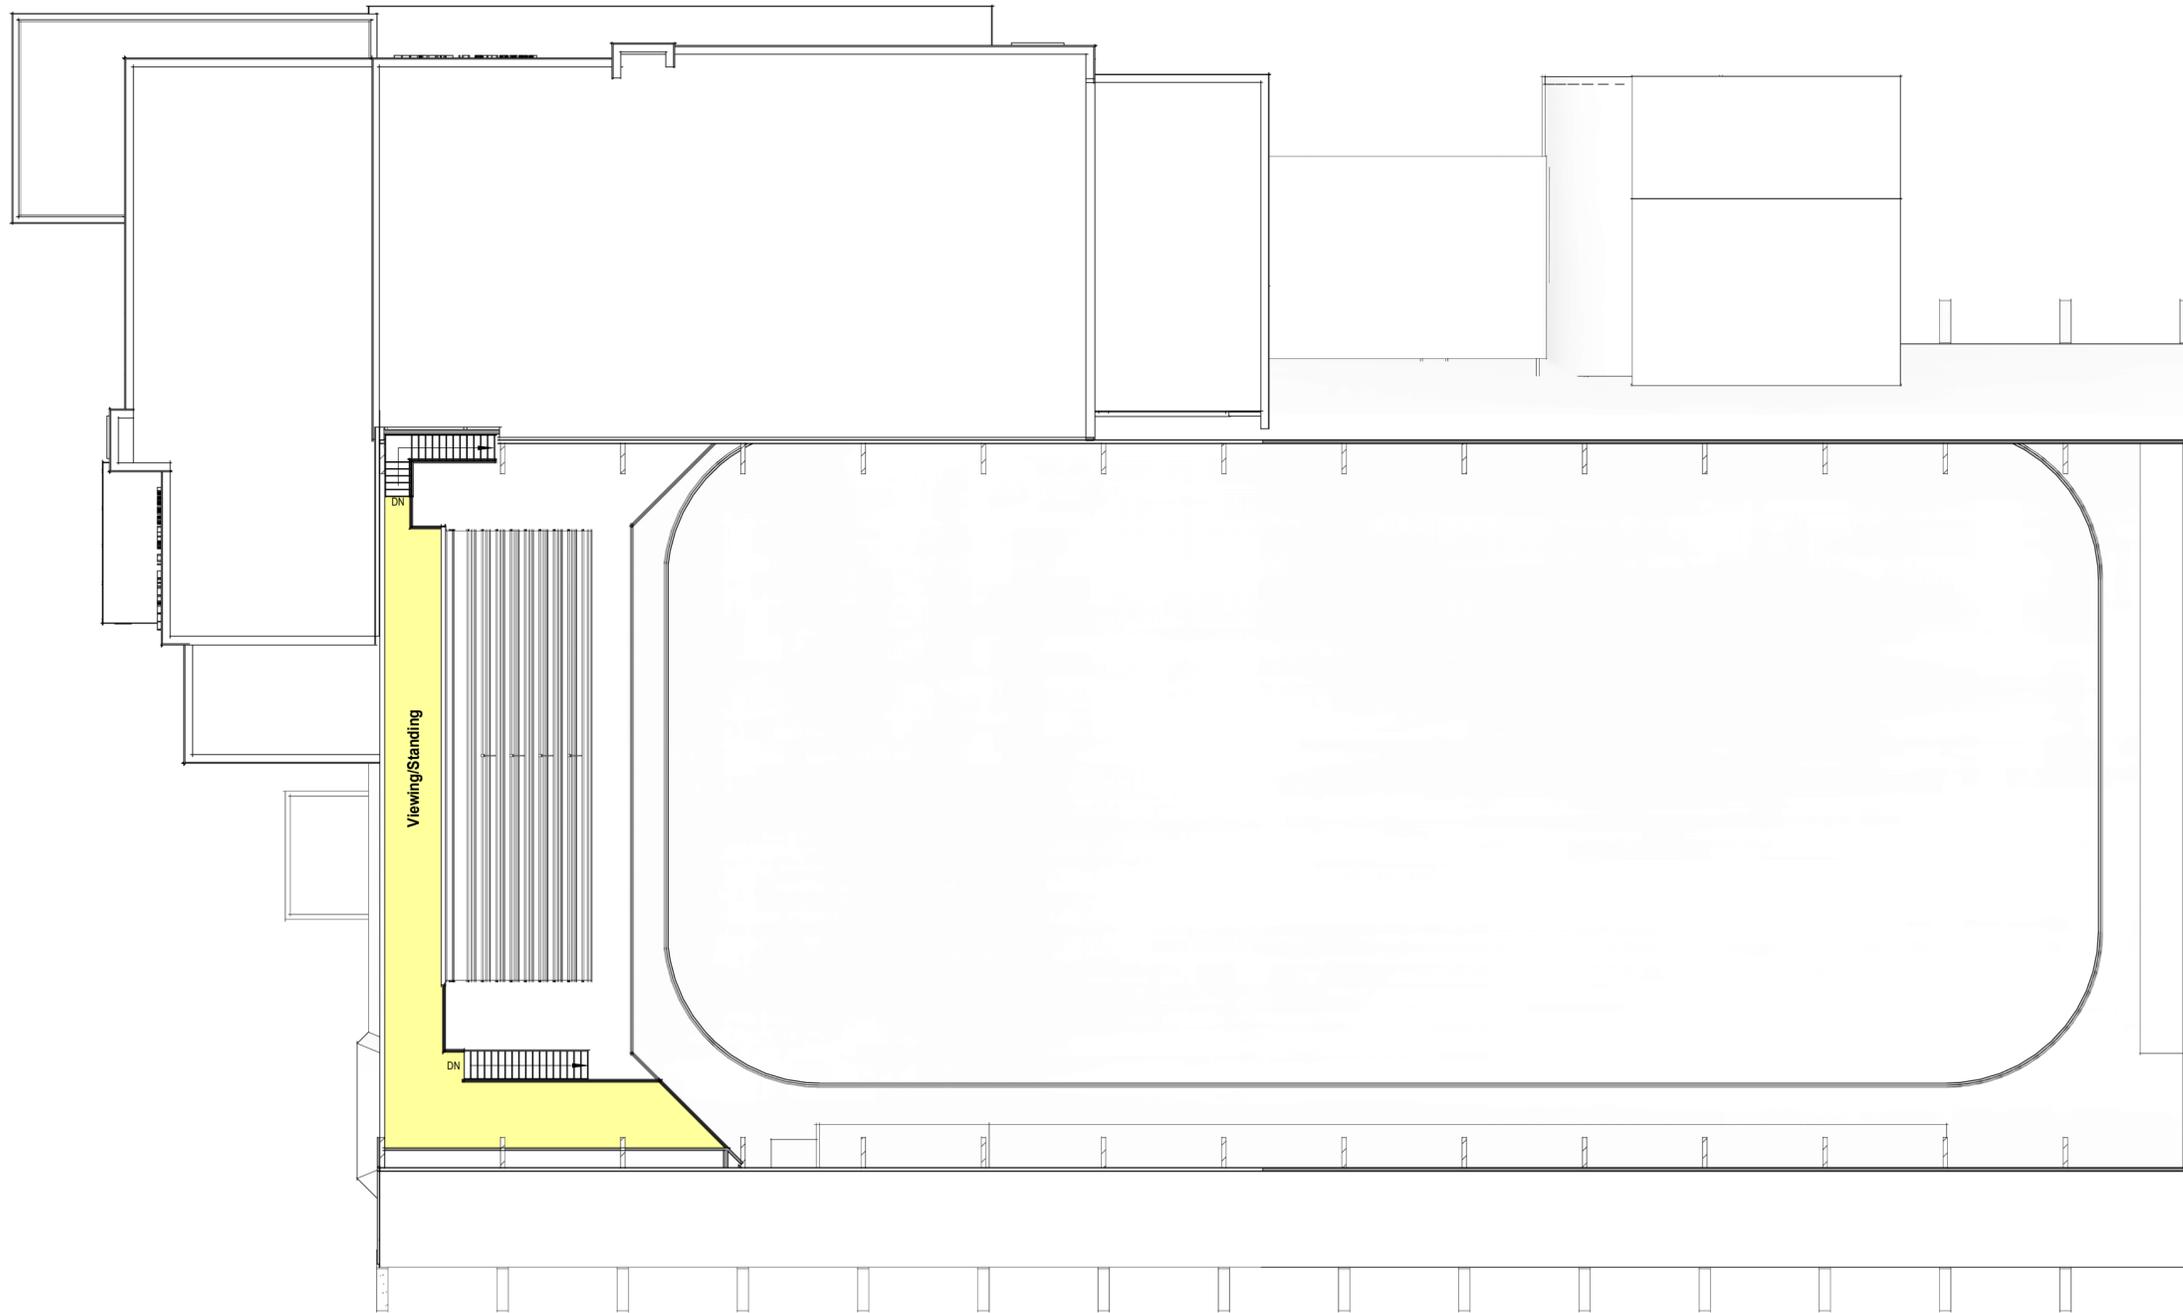

Legend

Viewing/Circulation -
(Lobby/Viewing/Standing Area)

New Construction
Fire Separation Wall

New Construction
Walls/Partitions

Existing Construction
Walls/Partitions

Conceptual Level 3 Plan


DATE: 05/23/19

SCALE: 1/16" = 1'-0"

Everett Arena Addition


TURNER GROUP

DRAFT

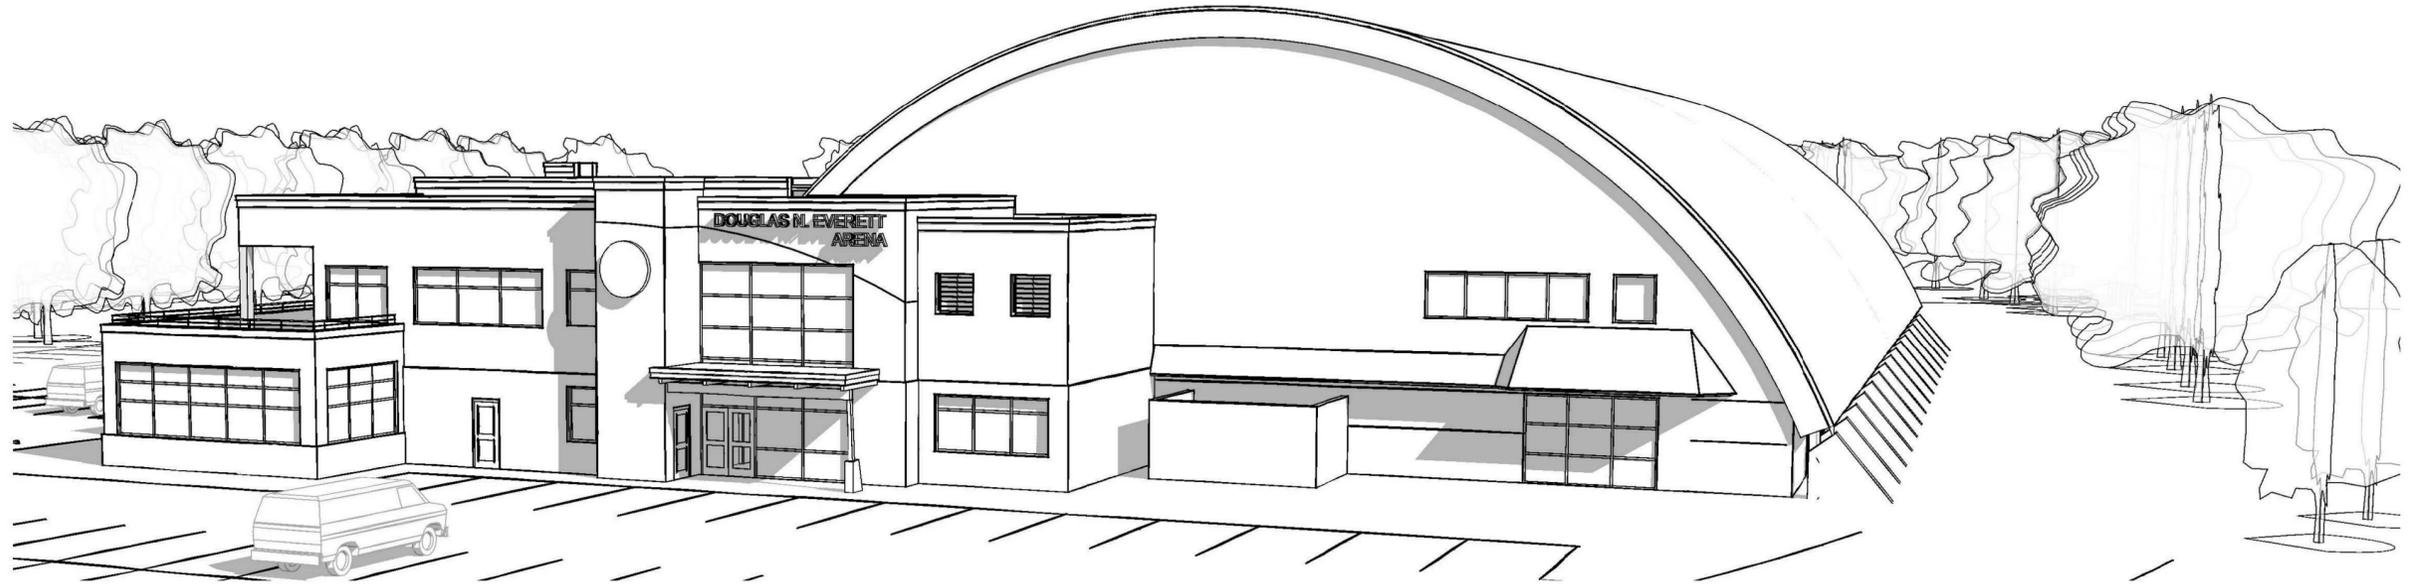

1 View from Southwest

DRAFT

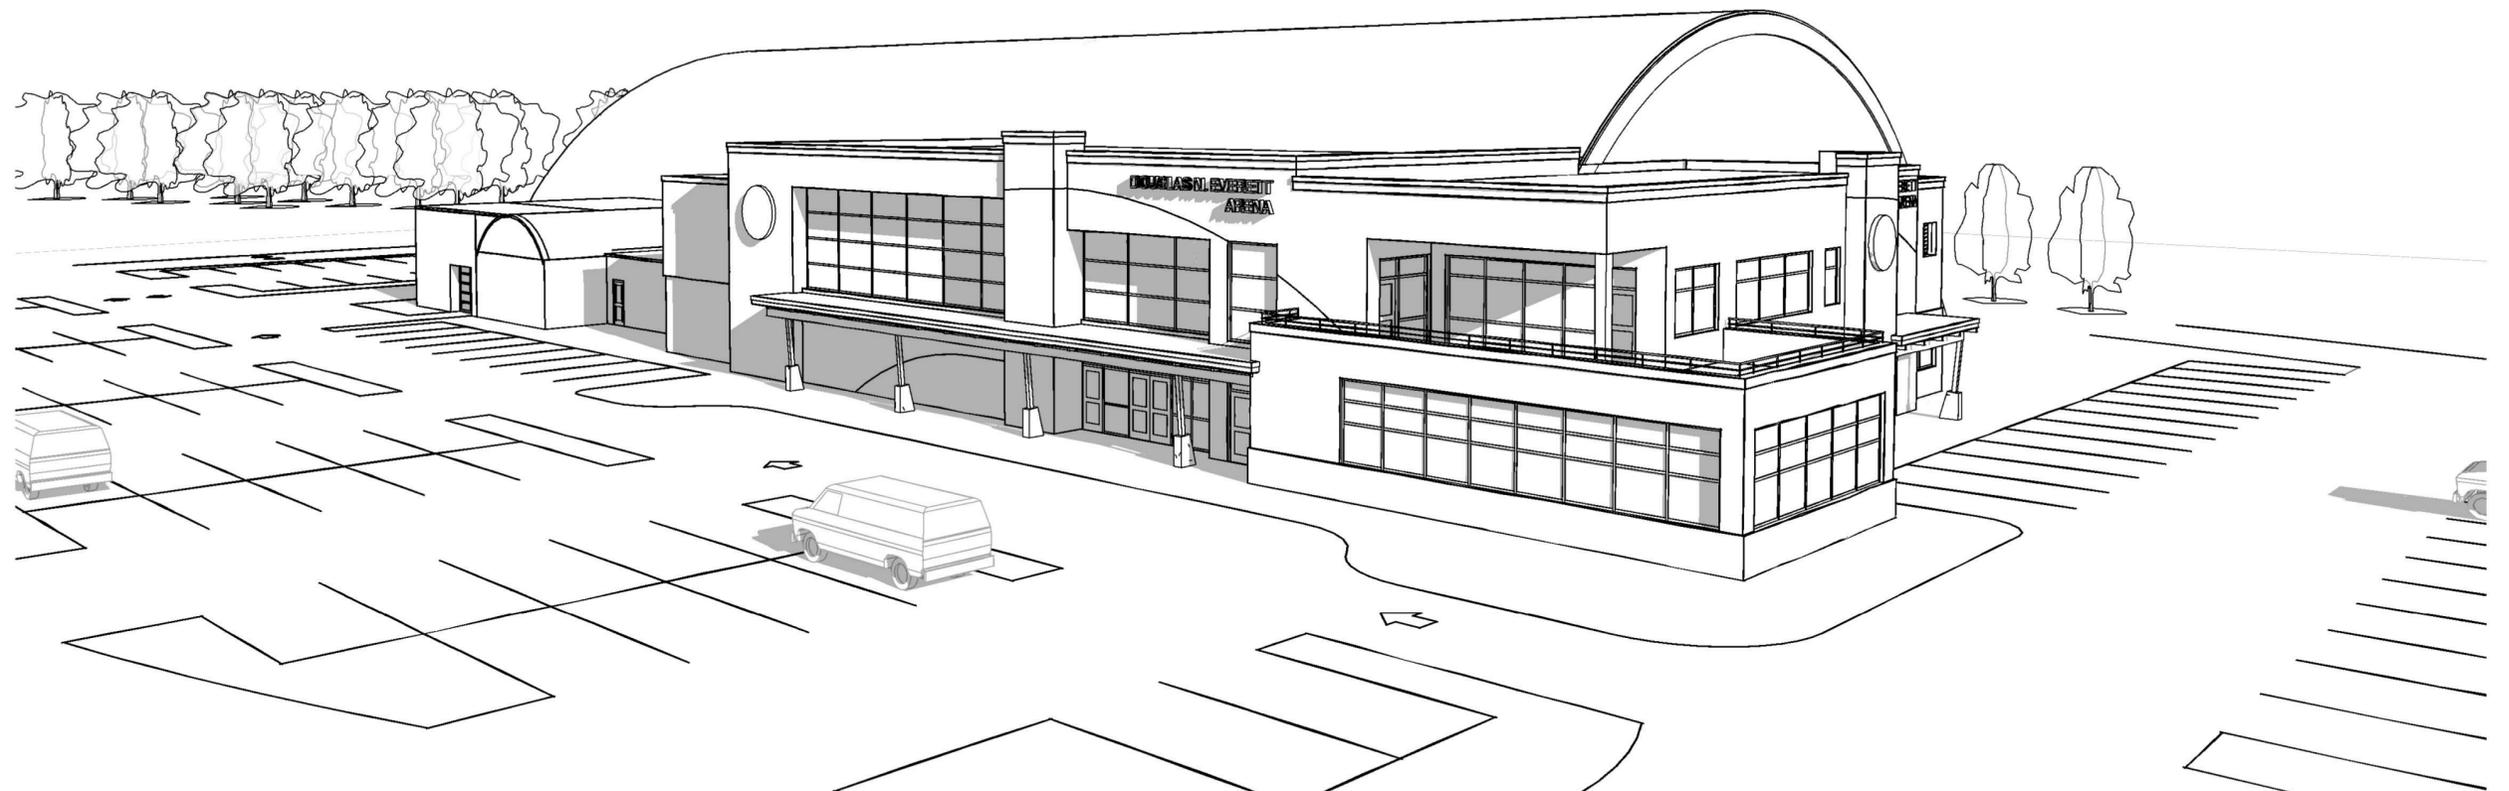

2 View from Northwest

Conceptual Exterior Views

DATE: 05/23/19

SCALE: 3/32" = 1'-0"

Everett Arena Addition

TURNER GROUP