


Area  
2396 SF

DRAFT

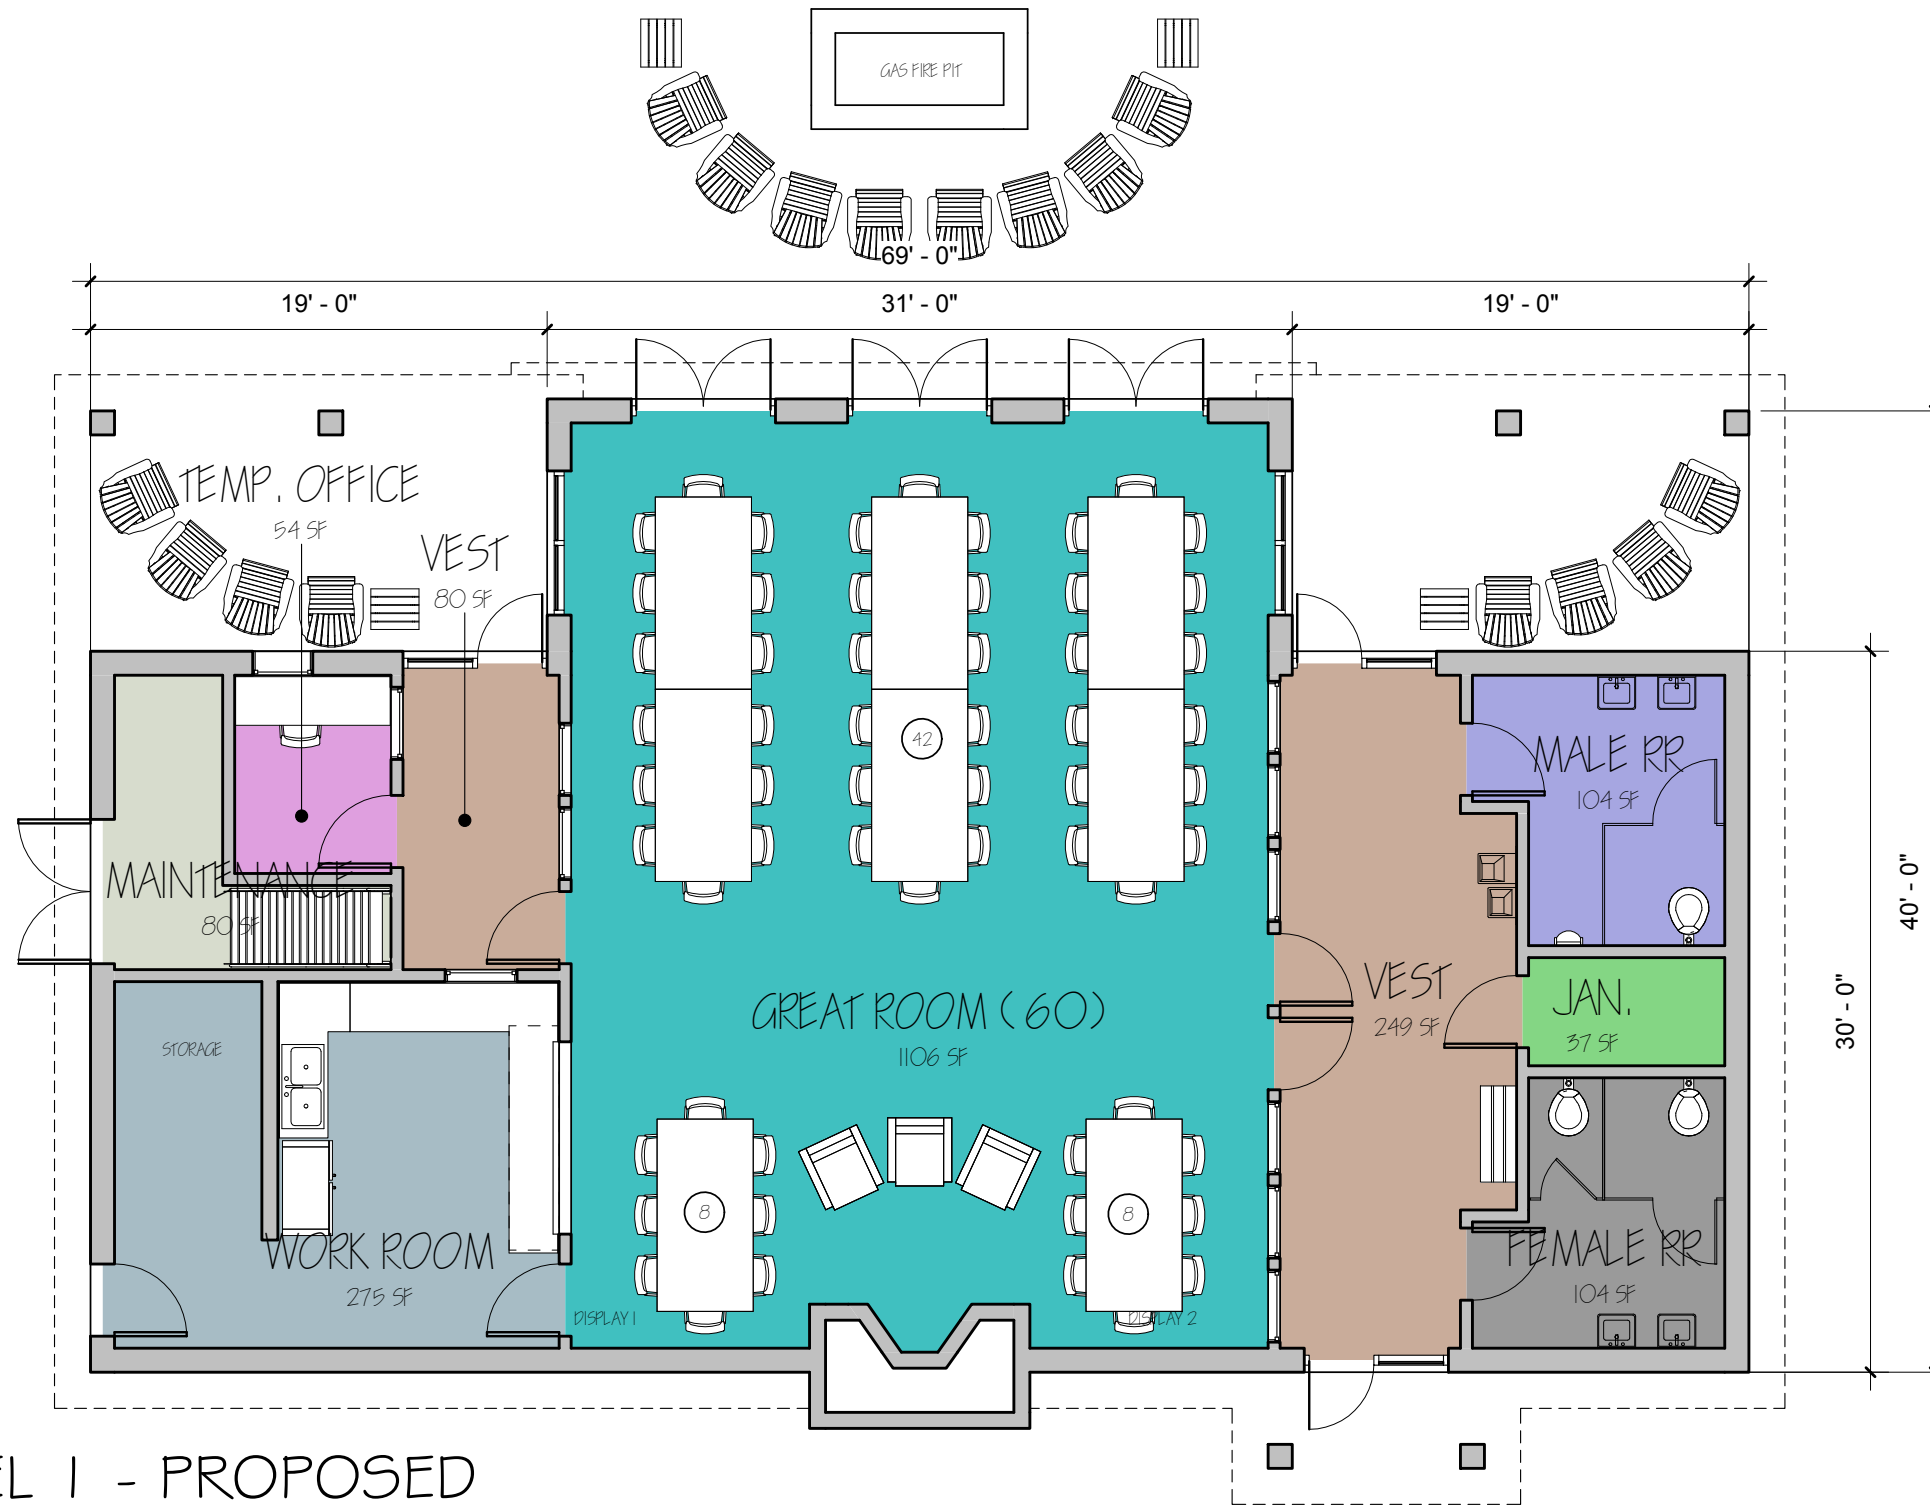

LEVEL 1 - PROPOSED

1/8" = 1'-0"

# SKATE HOUSE / MULTI-USE BUILDING

WHITE PARK CONCORD, NEW HAMPSHIRE

OPTION 4B.2 - FLOOR PLAN

SCALE: As indicated

DATE: 01.07.13

SHEET: A1.0

PROJECT: 3922

